


SPECIFICATIONS FOR WELDED DOUBLE EGRESS FRAMES

DoormartUSA has a full range of welded frames in standard sizes and profiles. Welded frames are available in 16 and 14 gauge for 1 3/4" doors. All standard welded frames are manufactured from galvanized steel and are prepared and reinforced to receive specific architectural hardware in accordance to ANSI A115 Standards.

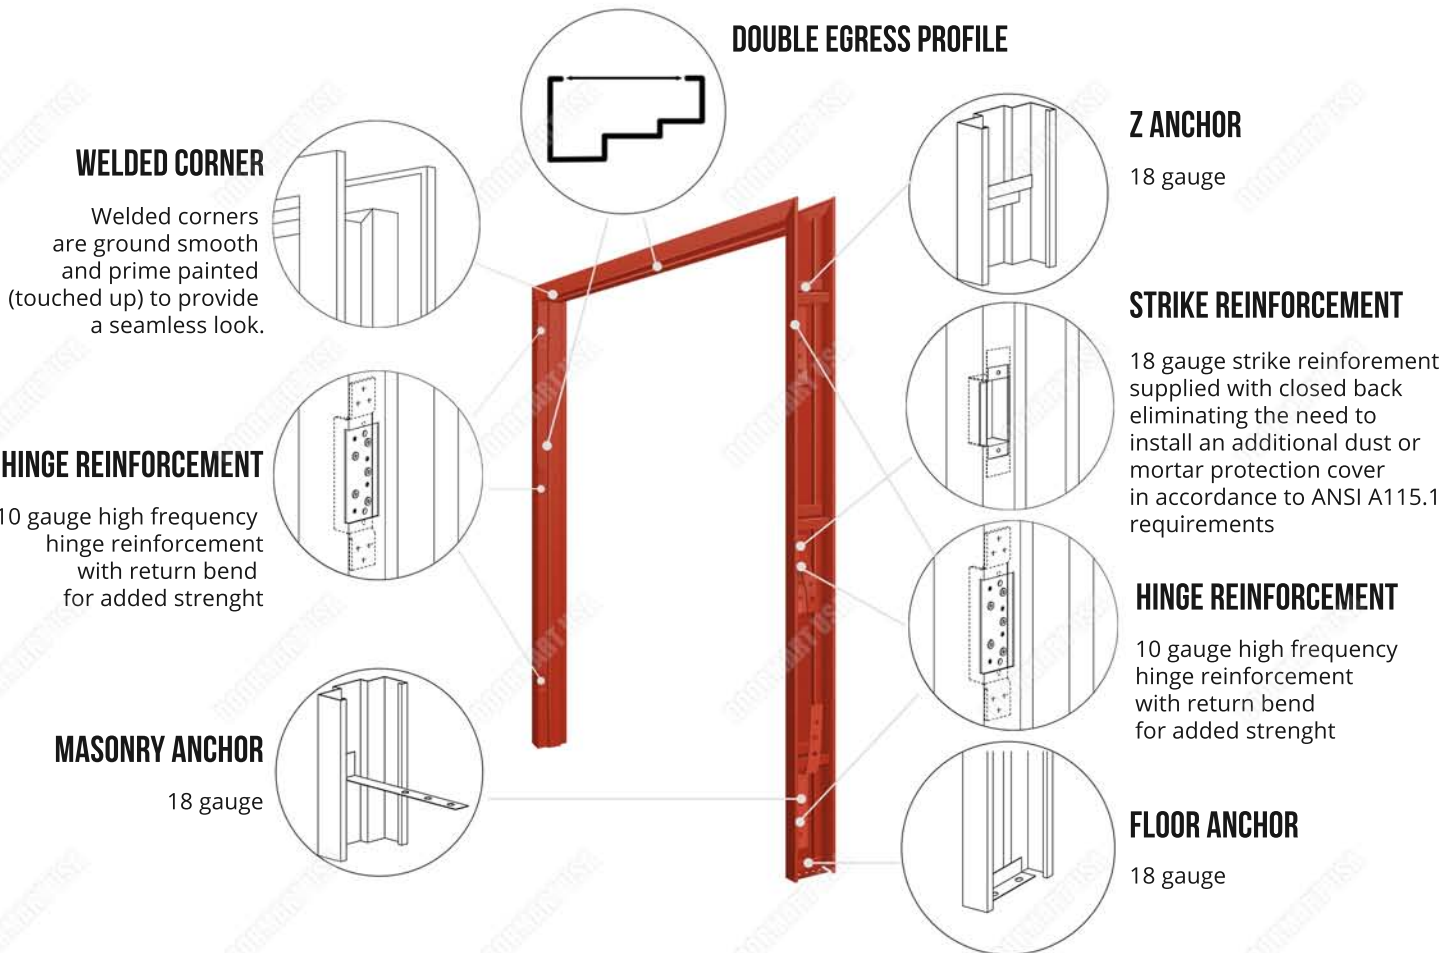

- Standard welded frames for pair doors widths range from 3'-0" to 8'-0" in 2" increments with height 6'-8", 7'-0", 7'-10" and 8'-0". Throat sizes range from 3 3/4" to 7 5/8".
- Hinge jambs are prepared and reinforced to receive 3 standard weight 4 1/2 x 4 1/2 butt hinges for 6'-8" and 7'-0" height and 4 standard weight 4 1/2 x 4 1/2 butt hinges for 7'-10" and 8'-0"
- Hinge are supplied with appropriate wall anchors.
- All welded joints are ground smooth.
- Available Ratings: 3h, 1 1/2 h, 45 min. Fire labeled steel frames must be installed with an equivalent fire labeled door with approved fire listed hardware.

NOTE: Welded frames are supplied with two temporary spreaders which are welded to the bottom of each jamb. These spreaders are not to be used for aligning the frame during installation. Their sole purpose is to maintain proper alignment during shipment only.